


57398 Plan VIP83893

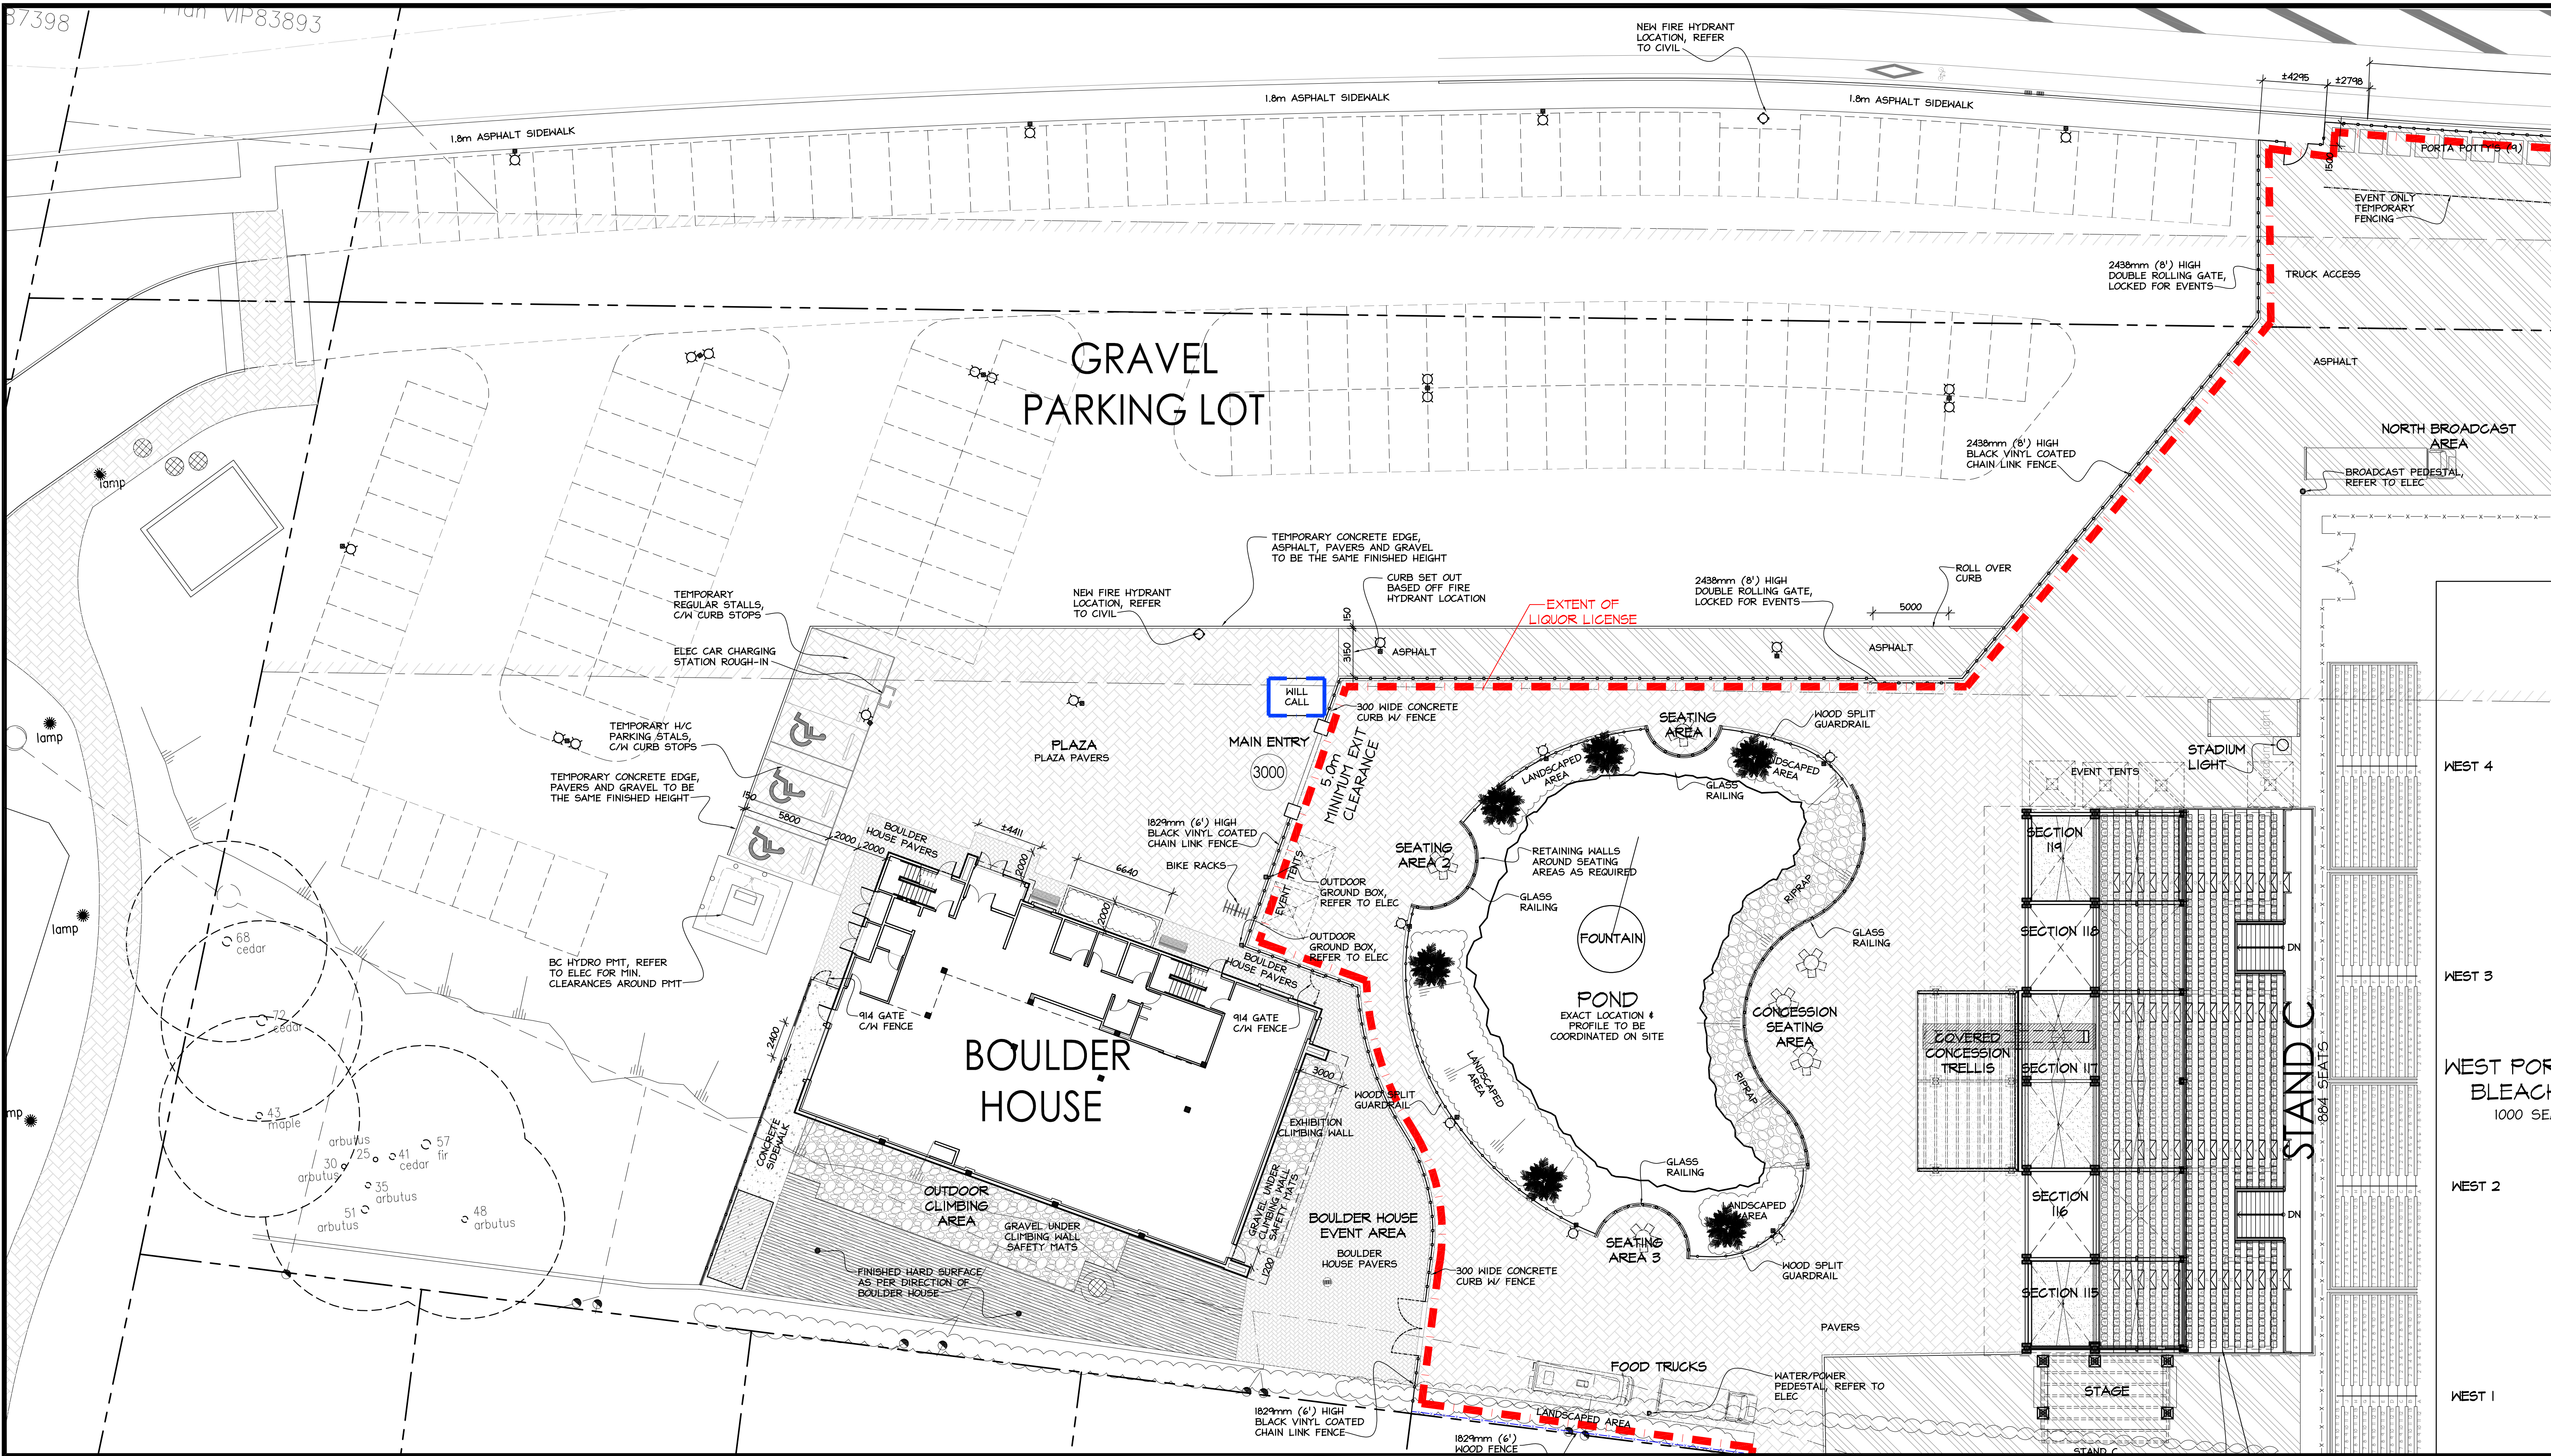

WESTHILL STADIUM EXPANSION BOULDER HOUSE SITE PLAN

LANGFORD, B.C.

SCALE: 1:200

2018-25

VDA ARCHITECTURE LIMITED
Preliminary
 For Discussion Purposes Only



VDA ARCHITECTURE LIMITED
 3388A Tennyson Ave. | Victoria, BC | V8Z 3P6
 T:250-477-4255 | mail@vda.ca | www.vda.ca

BH-01

© Copyright Reserved. This drawing remains the exclusive property of the Architect and may not be re-used or reproduced without their written consent.