
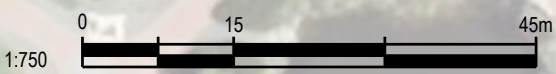


ON POINT - Tuesday, February 27, 2018 4:46 PM C:\PROJECTS\001 WESTHILLS\001-84\LEIGH ROAD-LANGFORD PKWY INTERSECTION\03 CAD & DESIGN\OUTFILES\20180215 SENT TO KATHRYN AT WESTHILLS\20180215 001-84 DESIGN BASE.DWG

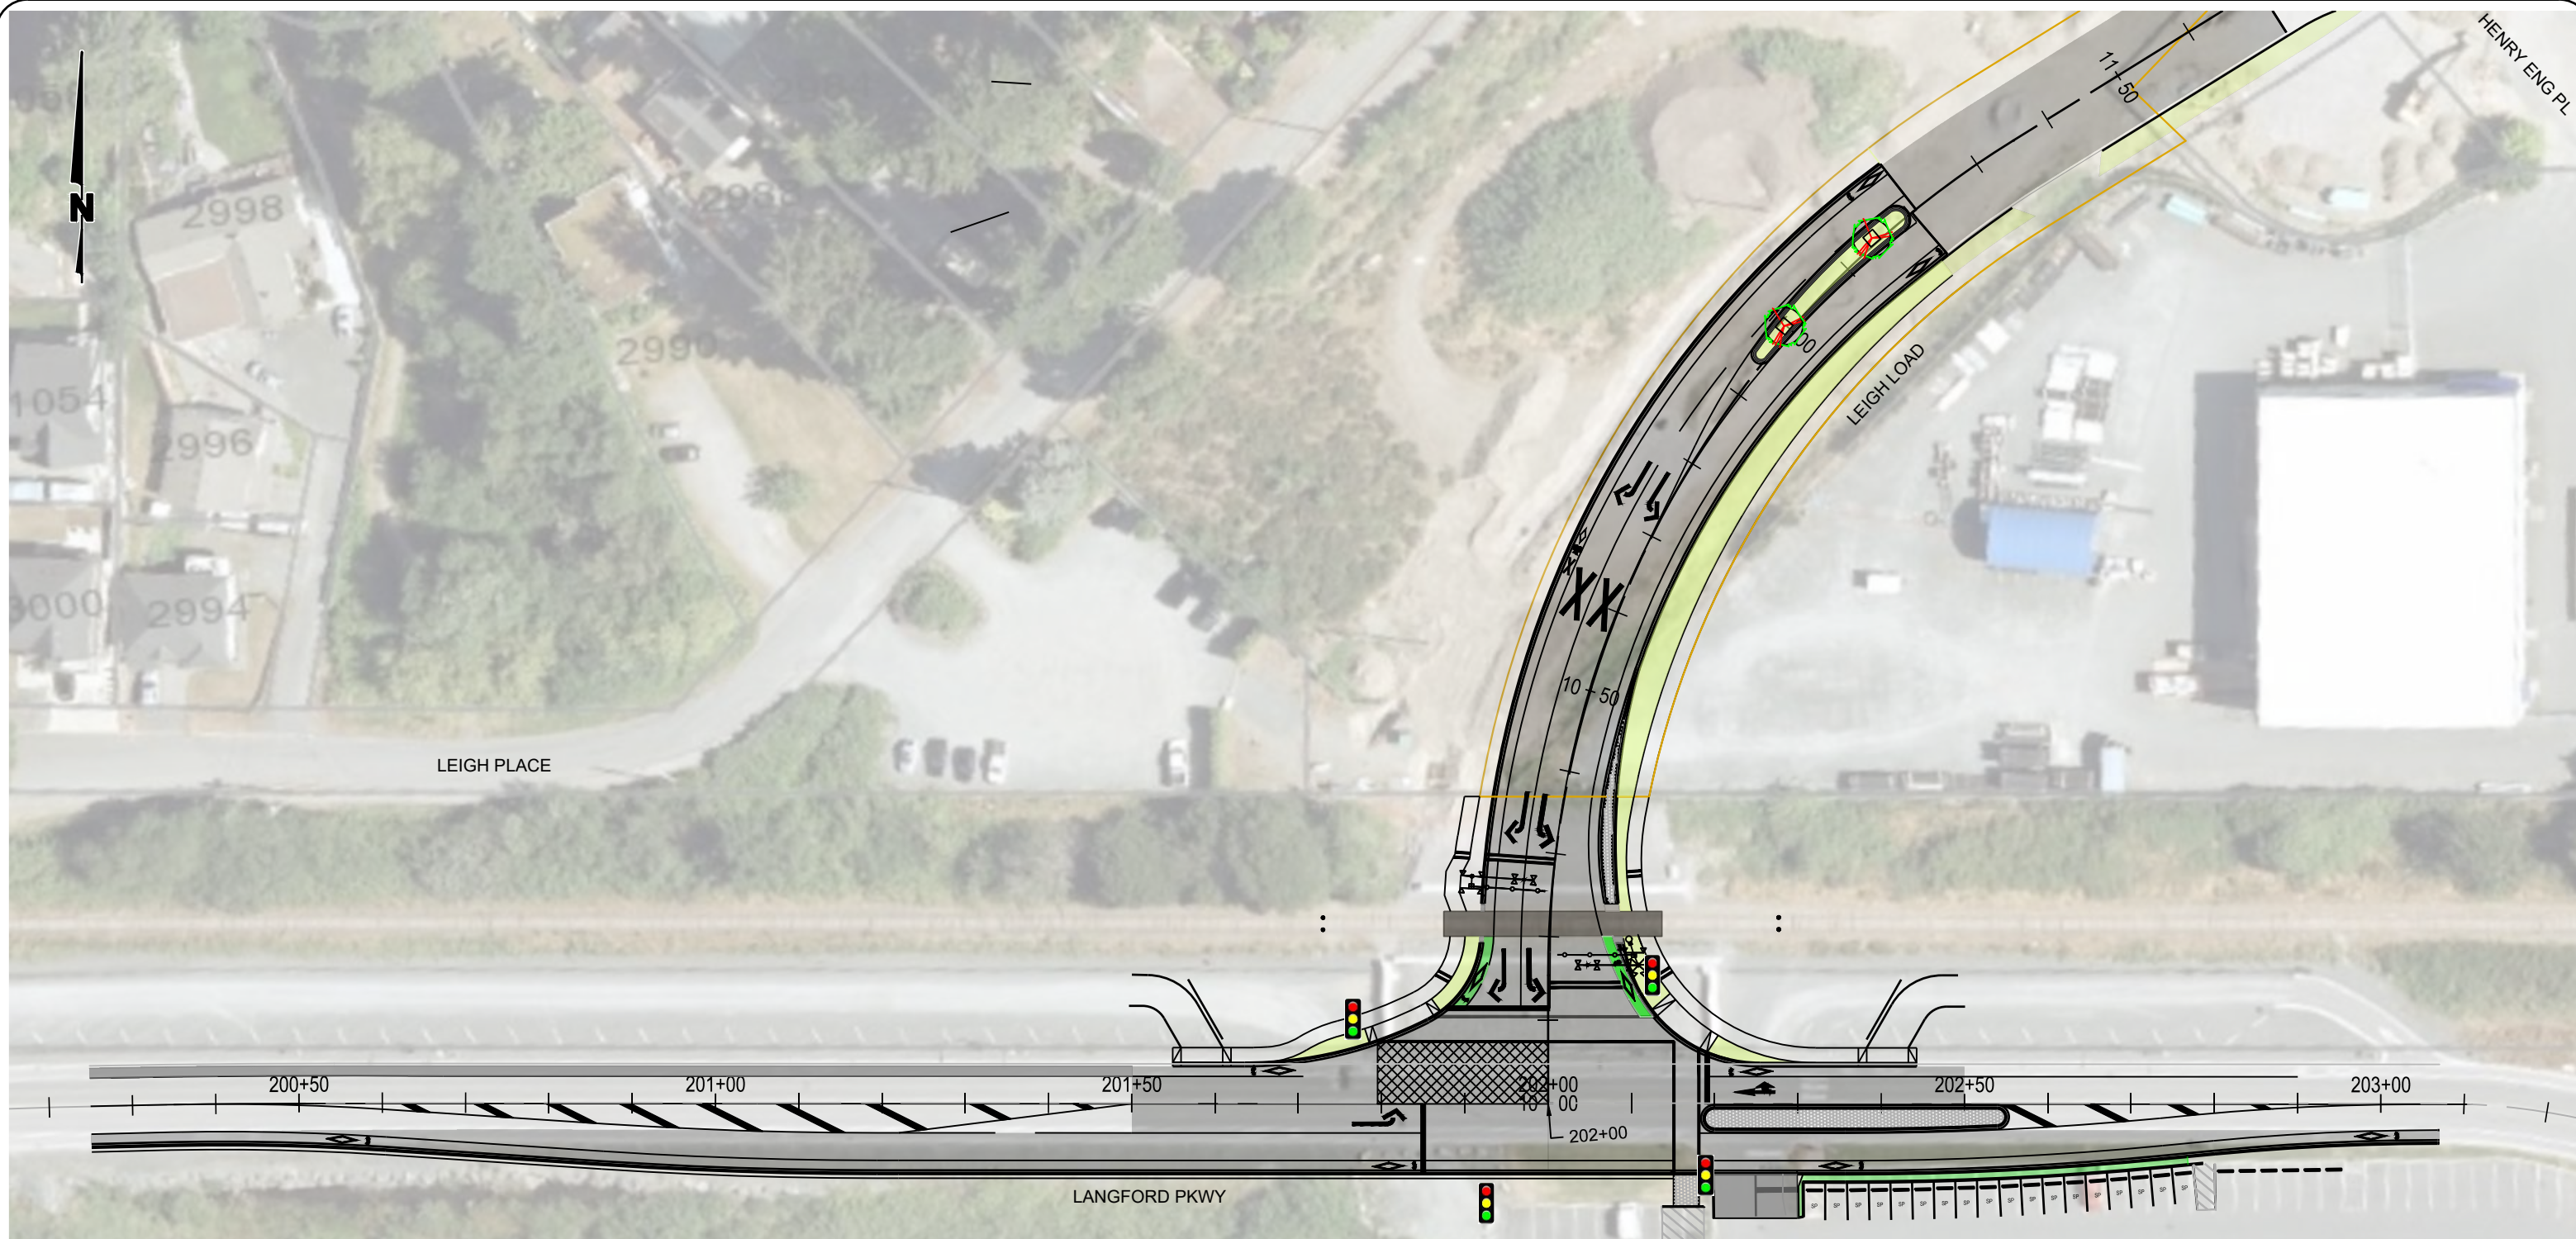

**FOR INFORMATION ONLY**

 ONPOINT PROJECT ENGINEERS LTD. TEL: 250 478 7875 WWW.OPPEL.CA SUITE 111 - 957 LANGFORD PKWY VICTORIA BC V9B 0A5	<b>LEIGH ROAD INTERSECTION AT LANGFORD PARKWAY</b>  LEIGH ROAD INTERSECTION	DESIGNED: -- DRAWN: NH CHECKED: RJR REVIEWED: DATE: 2018/02/27 SCALE: 1:750	ONPOINT PROJECT No. <b>001-84</b> GOVERNING AUTHORITY FILE No.
		SHEET <b>1</b> OF <b>1</b> REV: - ONPOINT DRAWING No. <b>001-84-SK</b>	