
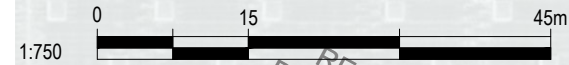


ON POINT - Monday, January 20, 2020 12:54 PM F:\124 SEACLIFF MCCALLUM ROAD\02 MASTER PLANNING\03 CAD & DESIGN\OUTFILES\20200115 CAD\124-02 PLAN.DWG

SEE DRAWING 124-02a-SK1 FOR CONTINUATION

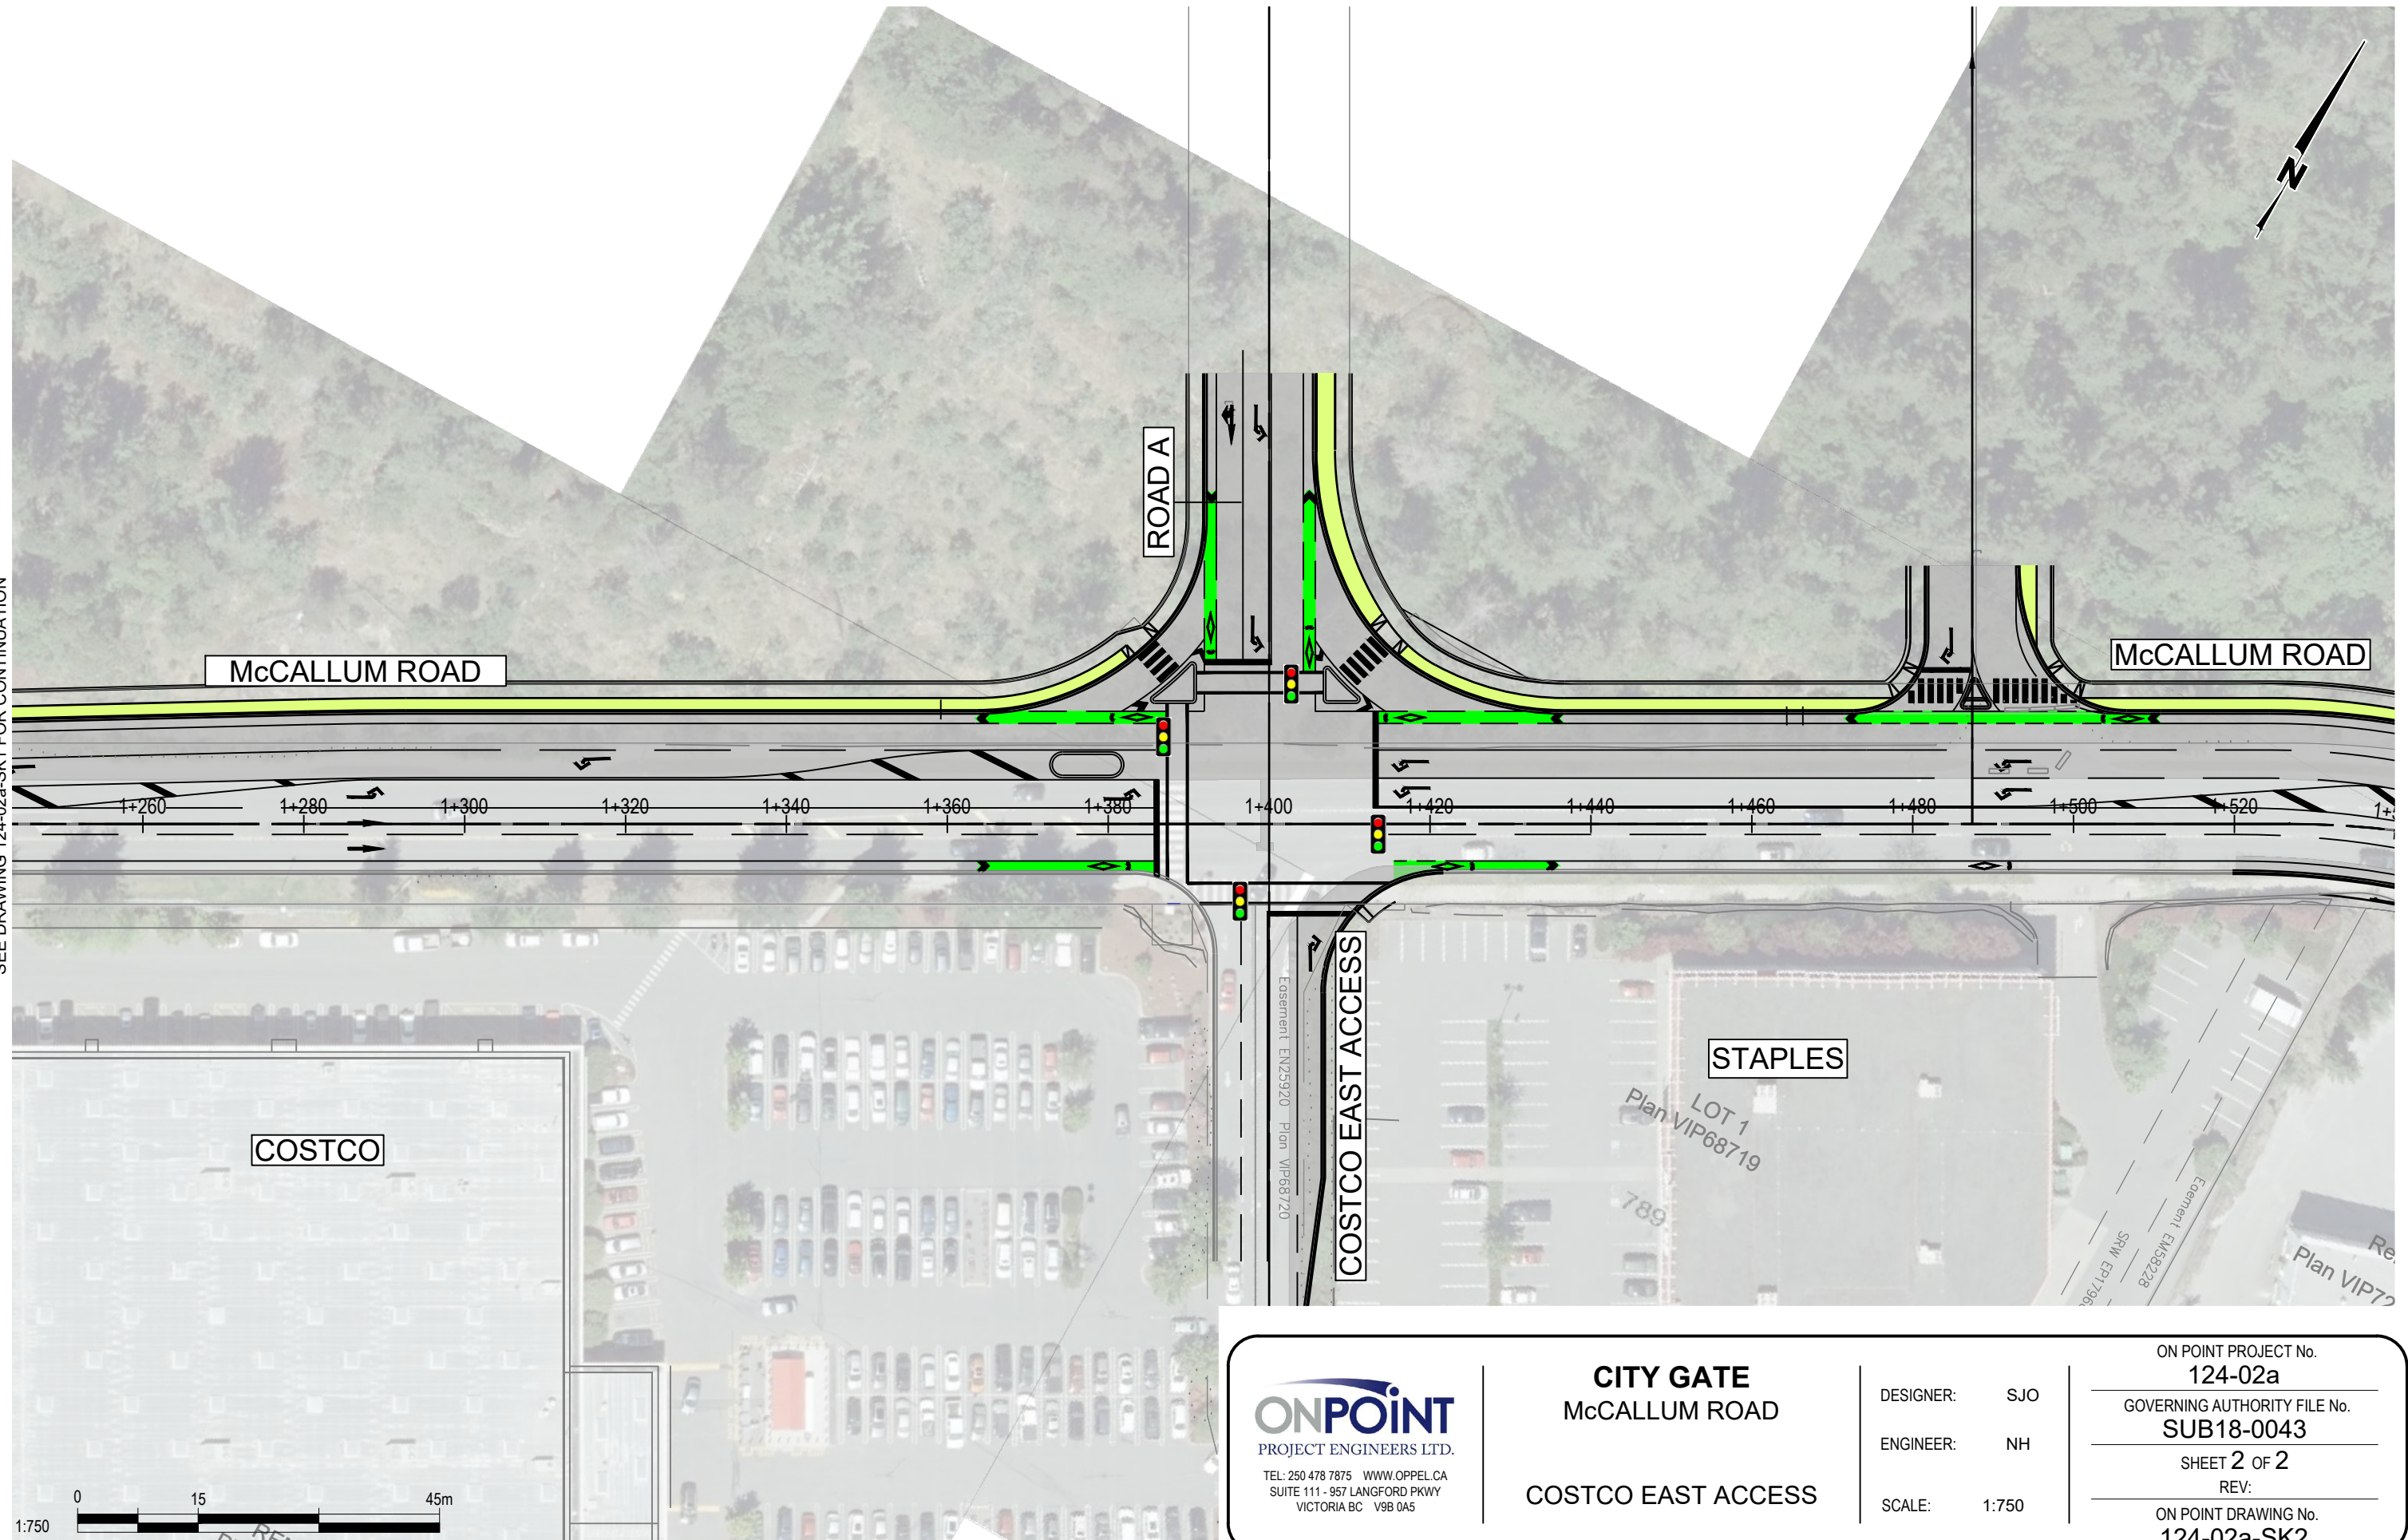

ONPOINT
 PROJECT ENGINEERS LTD.
 TEL: 250 478 7875 WWW.OPPEL.CA
 SUITE 111 - 957 LANGFORD PKWY
 VICTORIA BC V9B 0A5

CITY GATE
 McCALLUM ROAD

 COSTCO EAST ACCESS

DESIGNER: SJO
 ENGINEER: NH
 SCALE: 1:750

ON POINT PROJECT No.
124-02a
 GOVERNING AUTHORITY FILE No.
SUB18-0043
 SHEET **2** OF 2
 REV:
 ON POINT DRAWING No.
124-02a-SK2